
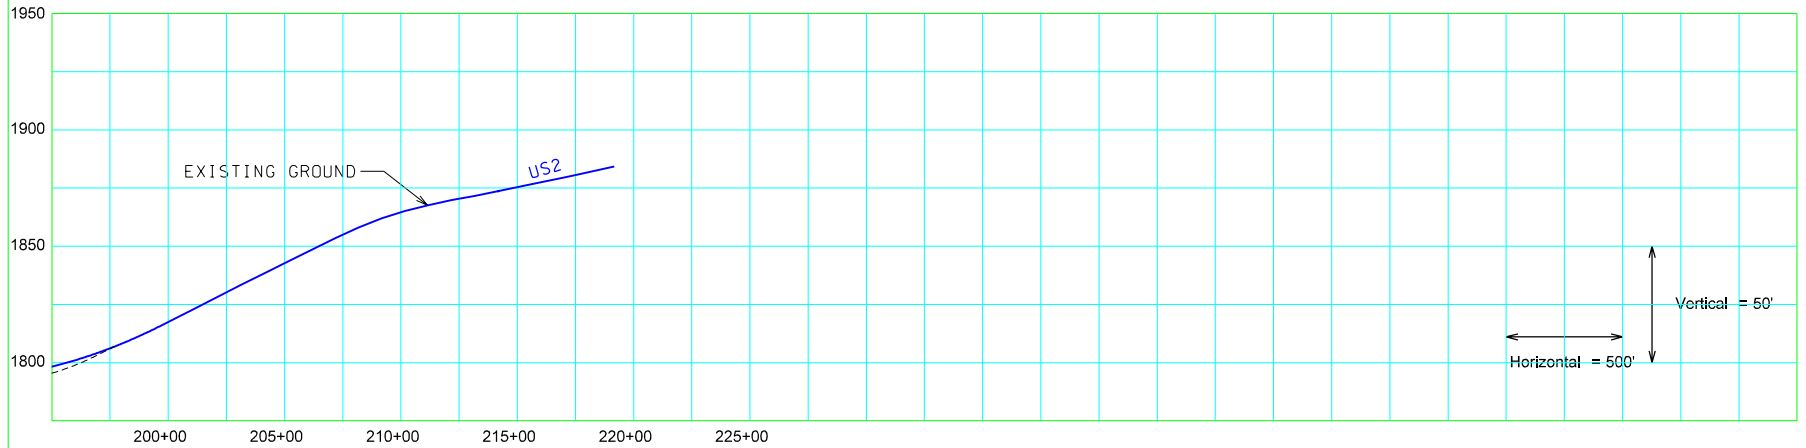


SEE SHEET 8

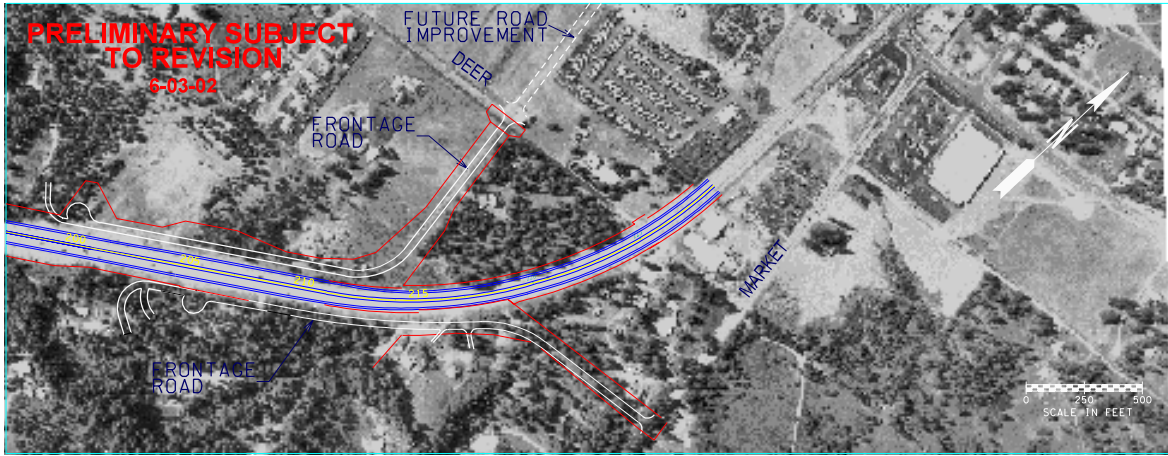

DESIGNED BY				REGION NO.	STATE	FED. AID PROJ. NO.	ENVIRONMENTAL AND ENGINEERING SERVICE CENTER	 Washington State Department of Transportation	<b>NORTH SPOKANE CORRIDOR</b>	SHEET 9 SHEETS
ENTERED BY				10	WASH					
CHECKED BY				JOB NUMBER						
PROJ. ENGR.				CONTRACT NO.						
REGIONAL ADM.										
DATE	DATE	REVISION	BY						PLAN AND PROFILE	